


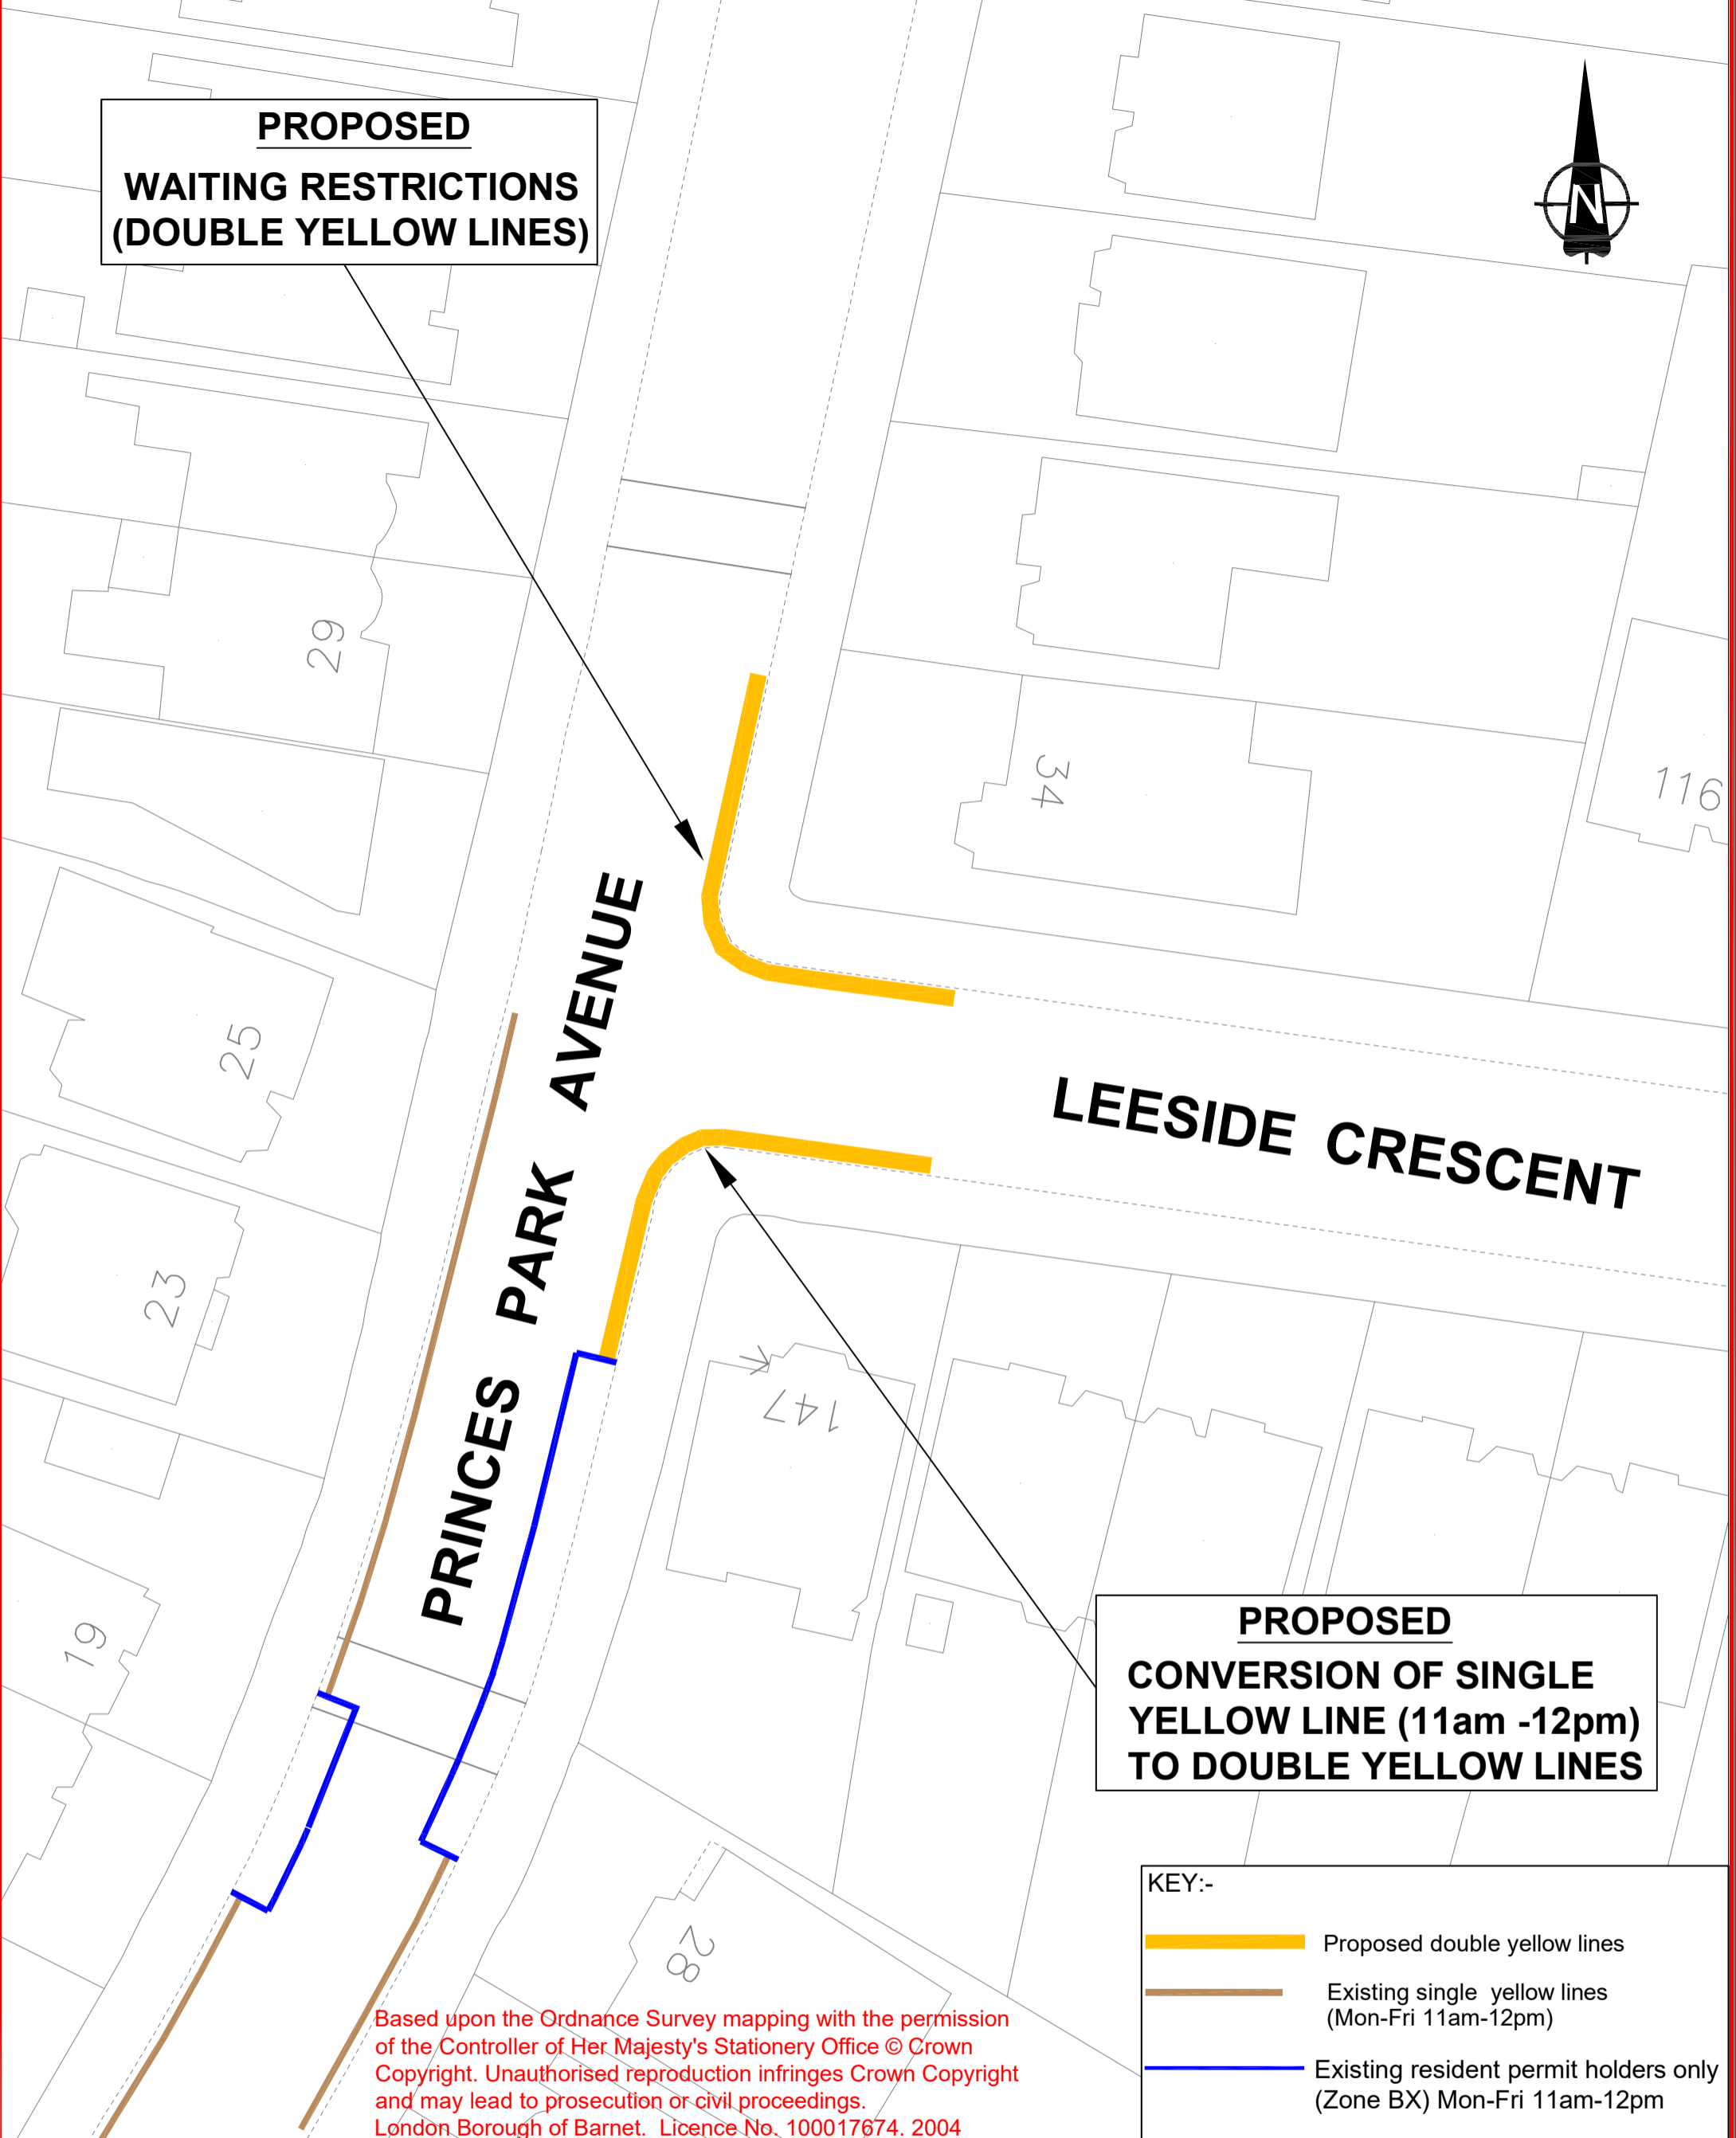




**PROPOSED  
WAITING RESTRICTIONS  
(DOUBLE YELLOW LINES)**



**PROPOSED  
CONVERSION OF SINGLE  
YELLOW LINE (11am -12pm)  
TO DOUBLE YELLOW LINES**

<b>KEY:-</b>	
	Proposed double yellow lines
	Existing single yellow lines (Mon-Fri 11am-12pm)
	Existing resident permit holders only (Zone BX) Mon-Fri 11am-12pm

Based upon the Ordnance Survey mapping with the permission of the Controller of Her Majesty's Stationery Office © Crown Copyright. Unauthorised reproduction infringes Crown Copyright and may lead to prosecution or civil proceedings. London Borough of Barnet. Licence No. 100017674. 2004

Initiated by GWA	<b>SCHEME:</b> Leaside Avenue/Princes Park Avenue NW11 SCR-331	PARKING DESIGN TEAM 6th Floor Highways 2 Bristol Avenue London Borough of Barnet Colindale, NW9 4EW Tel. 020 8359 2000	
Drawn by BW			
Checked by GWA	<b>TITLE:</b> Proposed waiting restrictions in order to deter obstructive parking and improve sightlines and safety	Acad. Ref. S://parking Design New/STATUTORY CONSULTATIONS /SCR331 BW	<b>DRAWING No.</b>
Date MAY 2020			<b>SCR331 - 03</b>
<b>Scales:</b> Not to scale			