



**PROPOSED**  
**WAITING RESTRICTIONS**  
**(DOUBLE YELLOW LINES)**

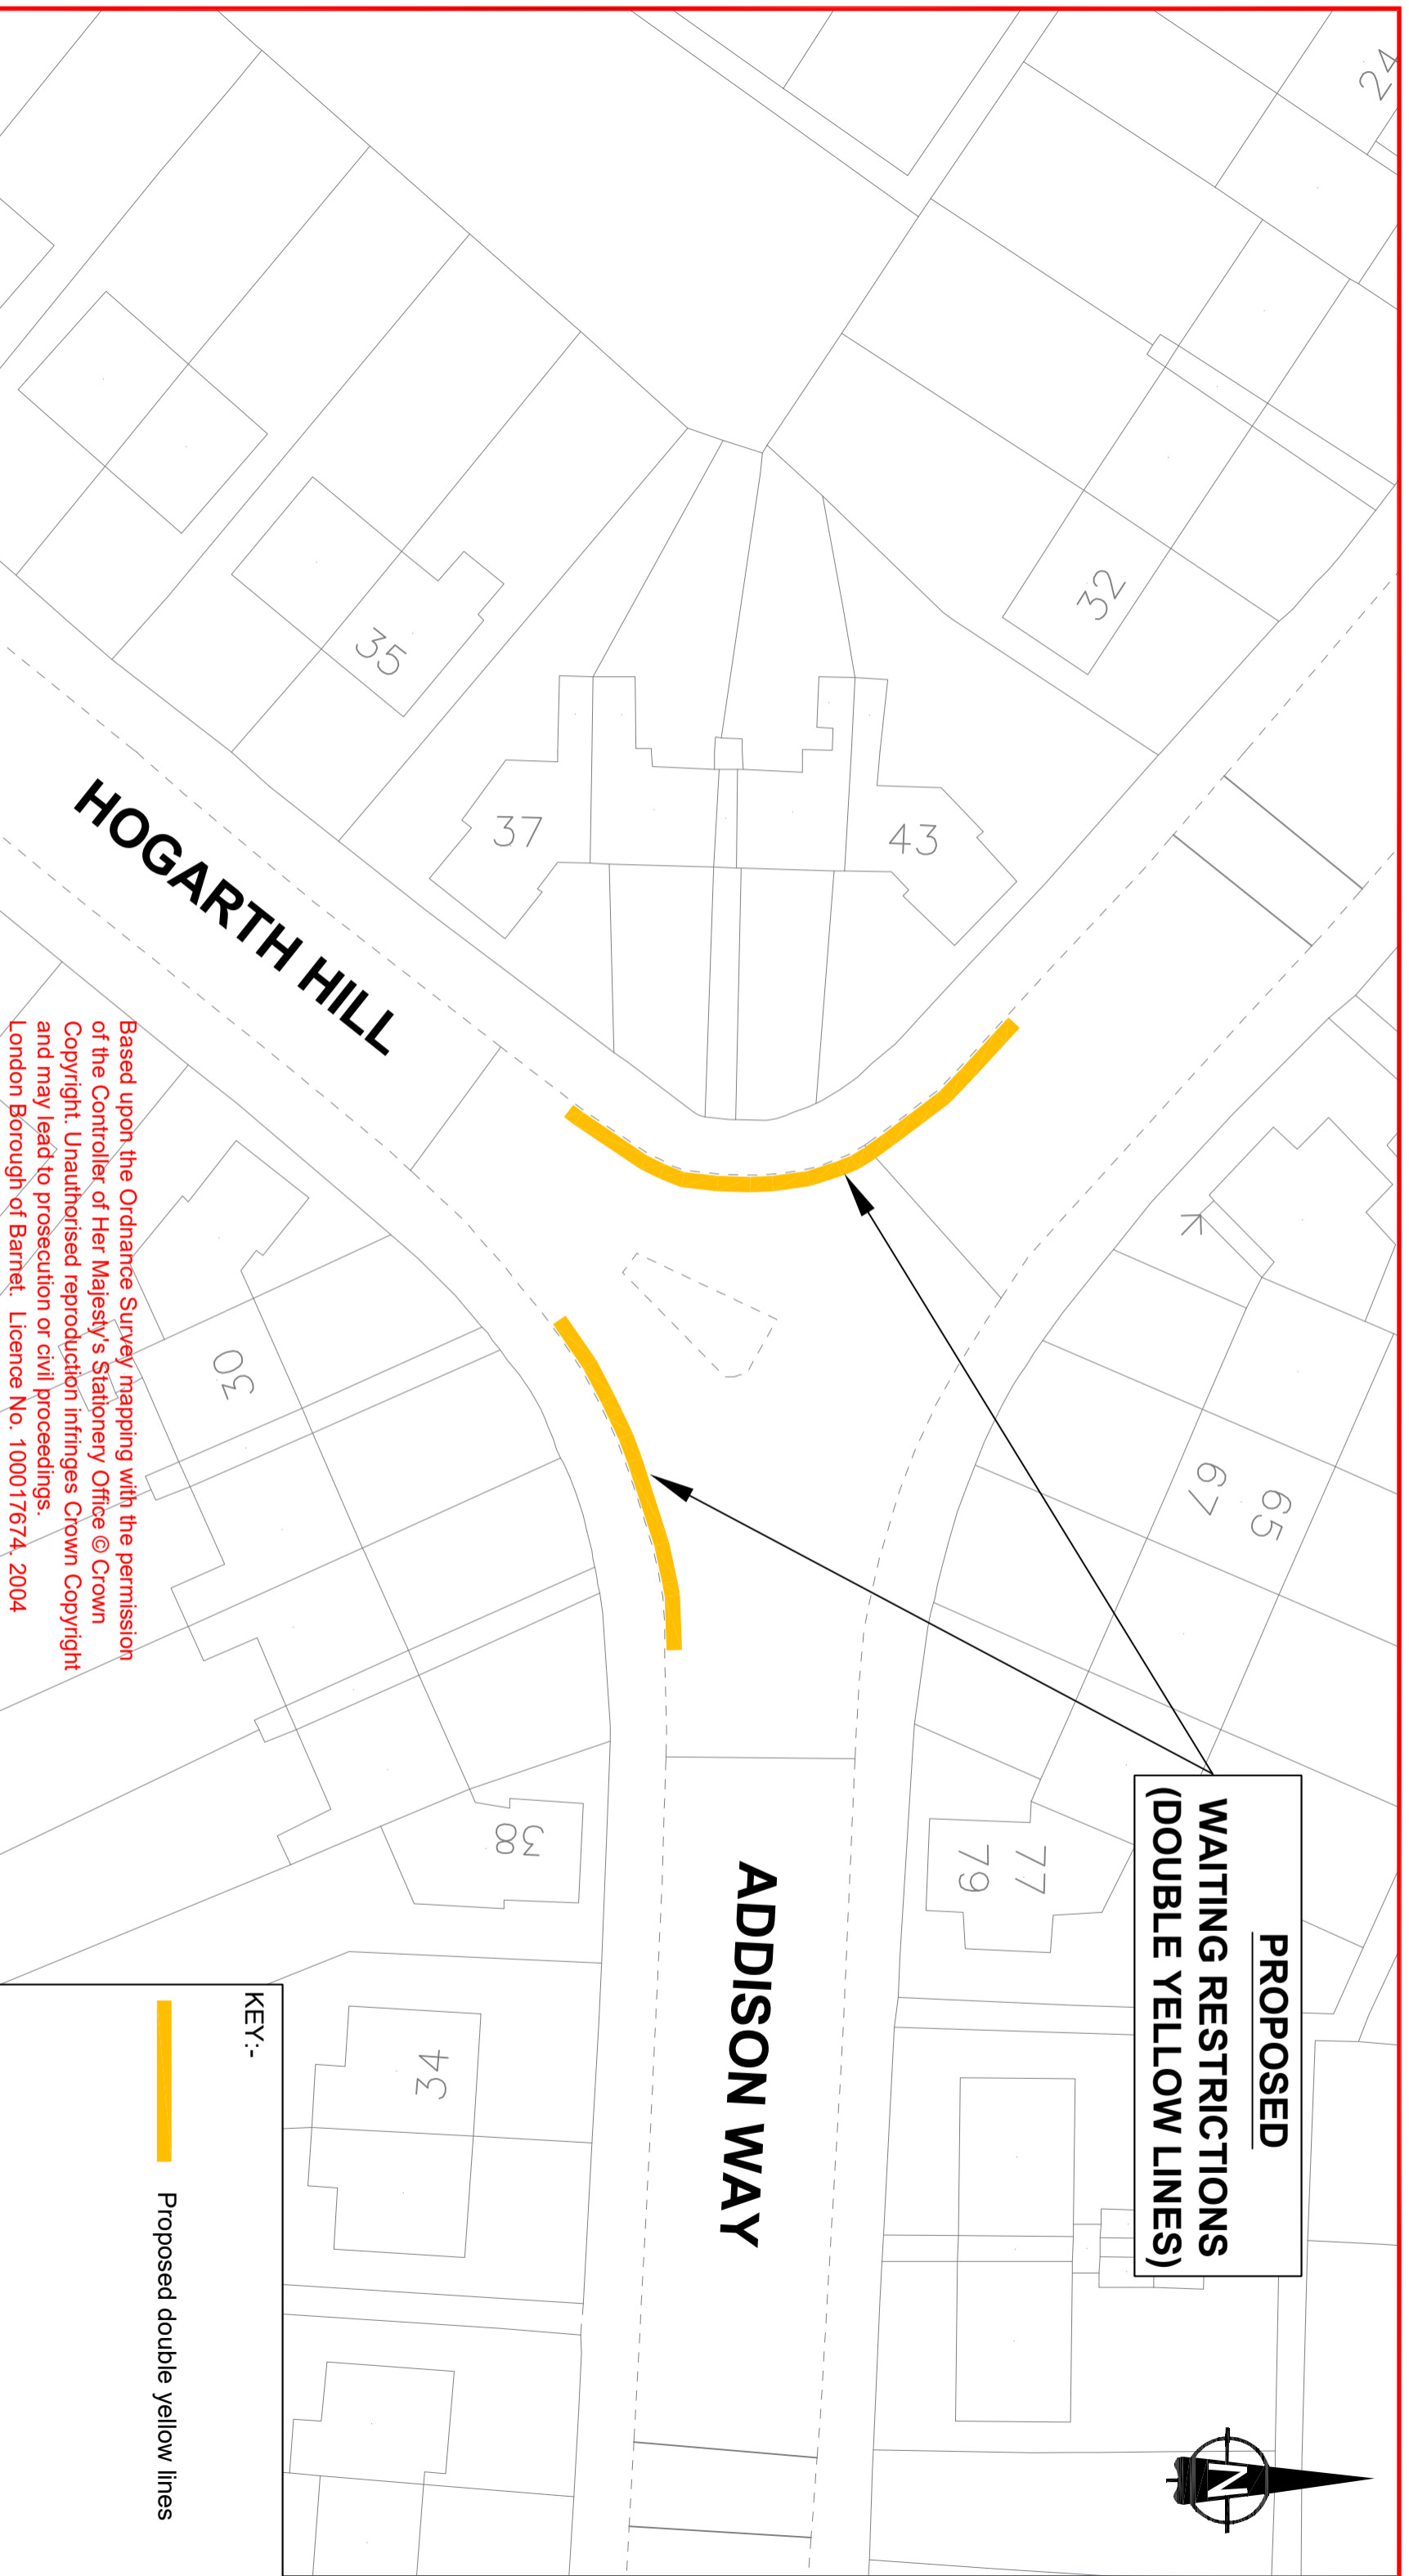

Based upon the Ordnance Survey mapping with the permission of the Controller of Her Majesty's Stationery Office © Crown Copyright. Unauthorised reproduction infringes Crown Copyright and may lead to prosecution or civil proceedings.  
London Borough of Barnet. Licence No. 100017674. 2004

KEY:-

 Proposed double yellow lines



PARKING DESIGN TEAM

DRAWING No.

**SCR331 - 09**

Acad Ref. s://parking Design New/STATORORY CONSULTATIONS/331.BW

**SCHEME:**  
Addison Way/ Hogarth Hill NW11  
SCR-331

**TITLE:**  
Proposed waiting restrictions  
in order to deter obstructive parking and improve sightlines and safety

Scales: Not to scale

Initiated by GWA

Drawn by BW

Checked by GWA

Date

MAY 2020