
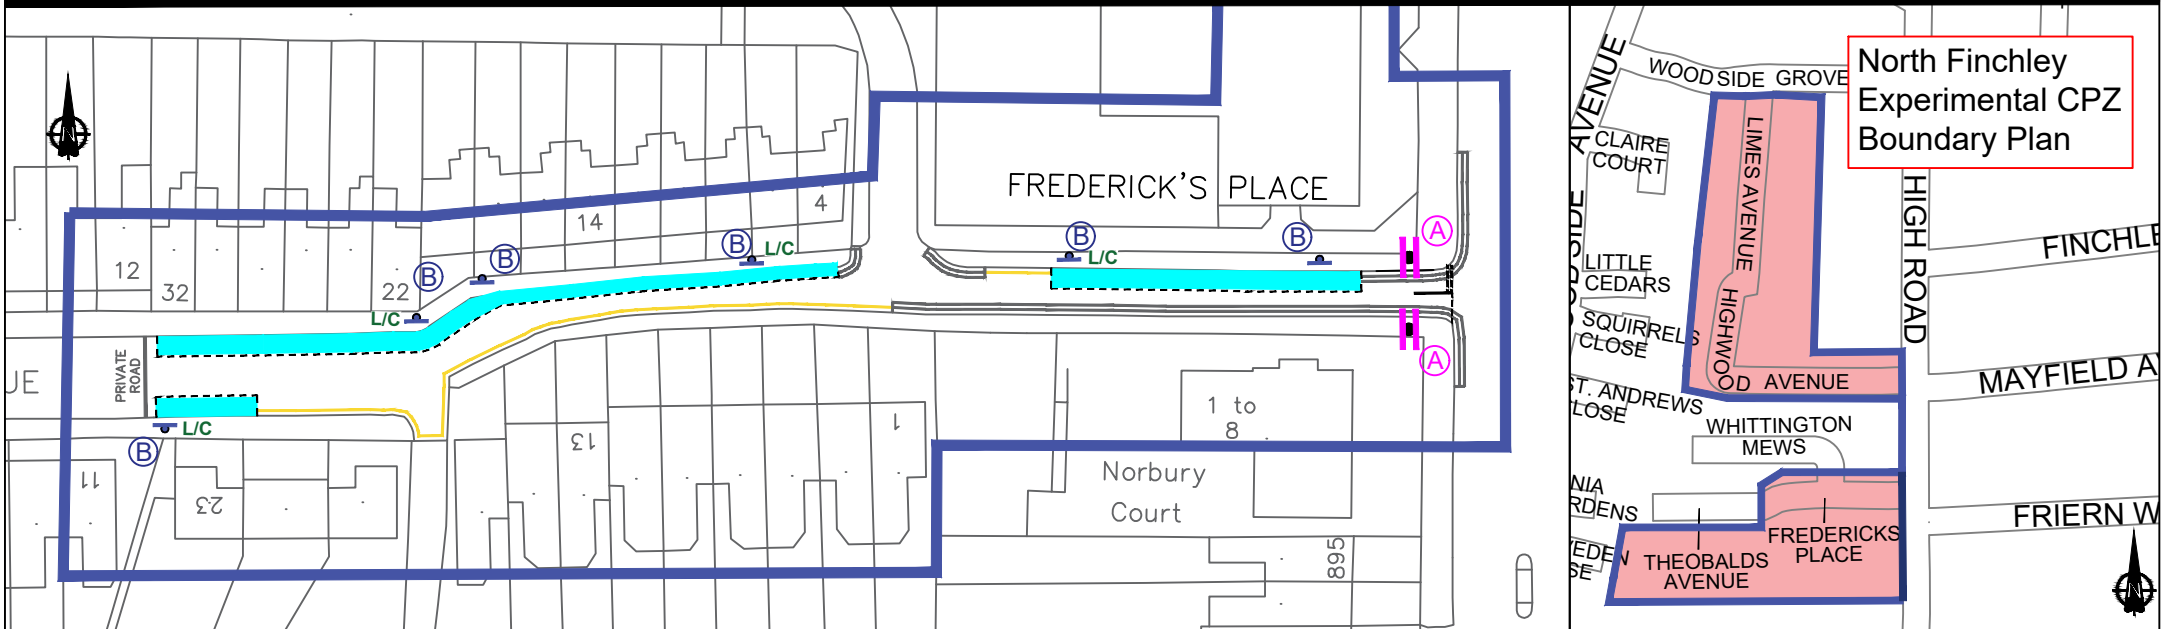


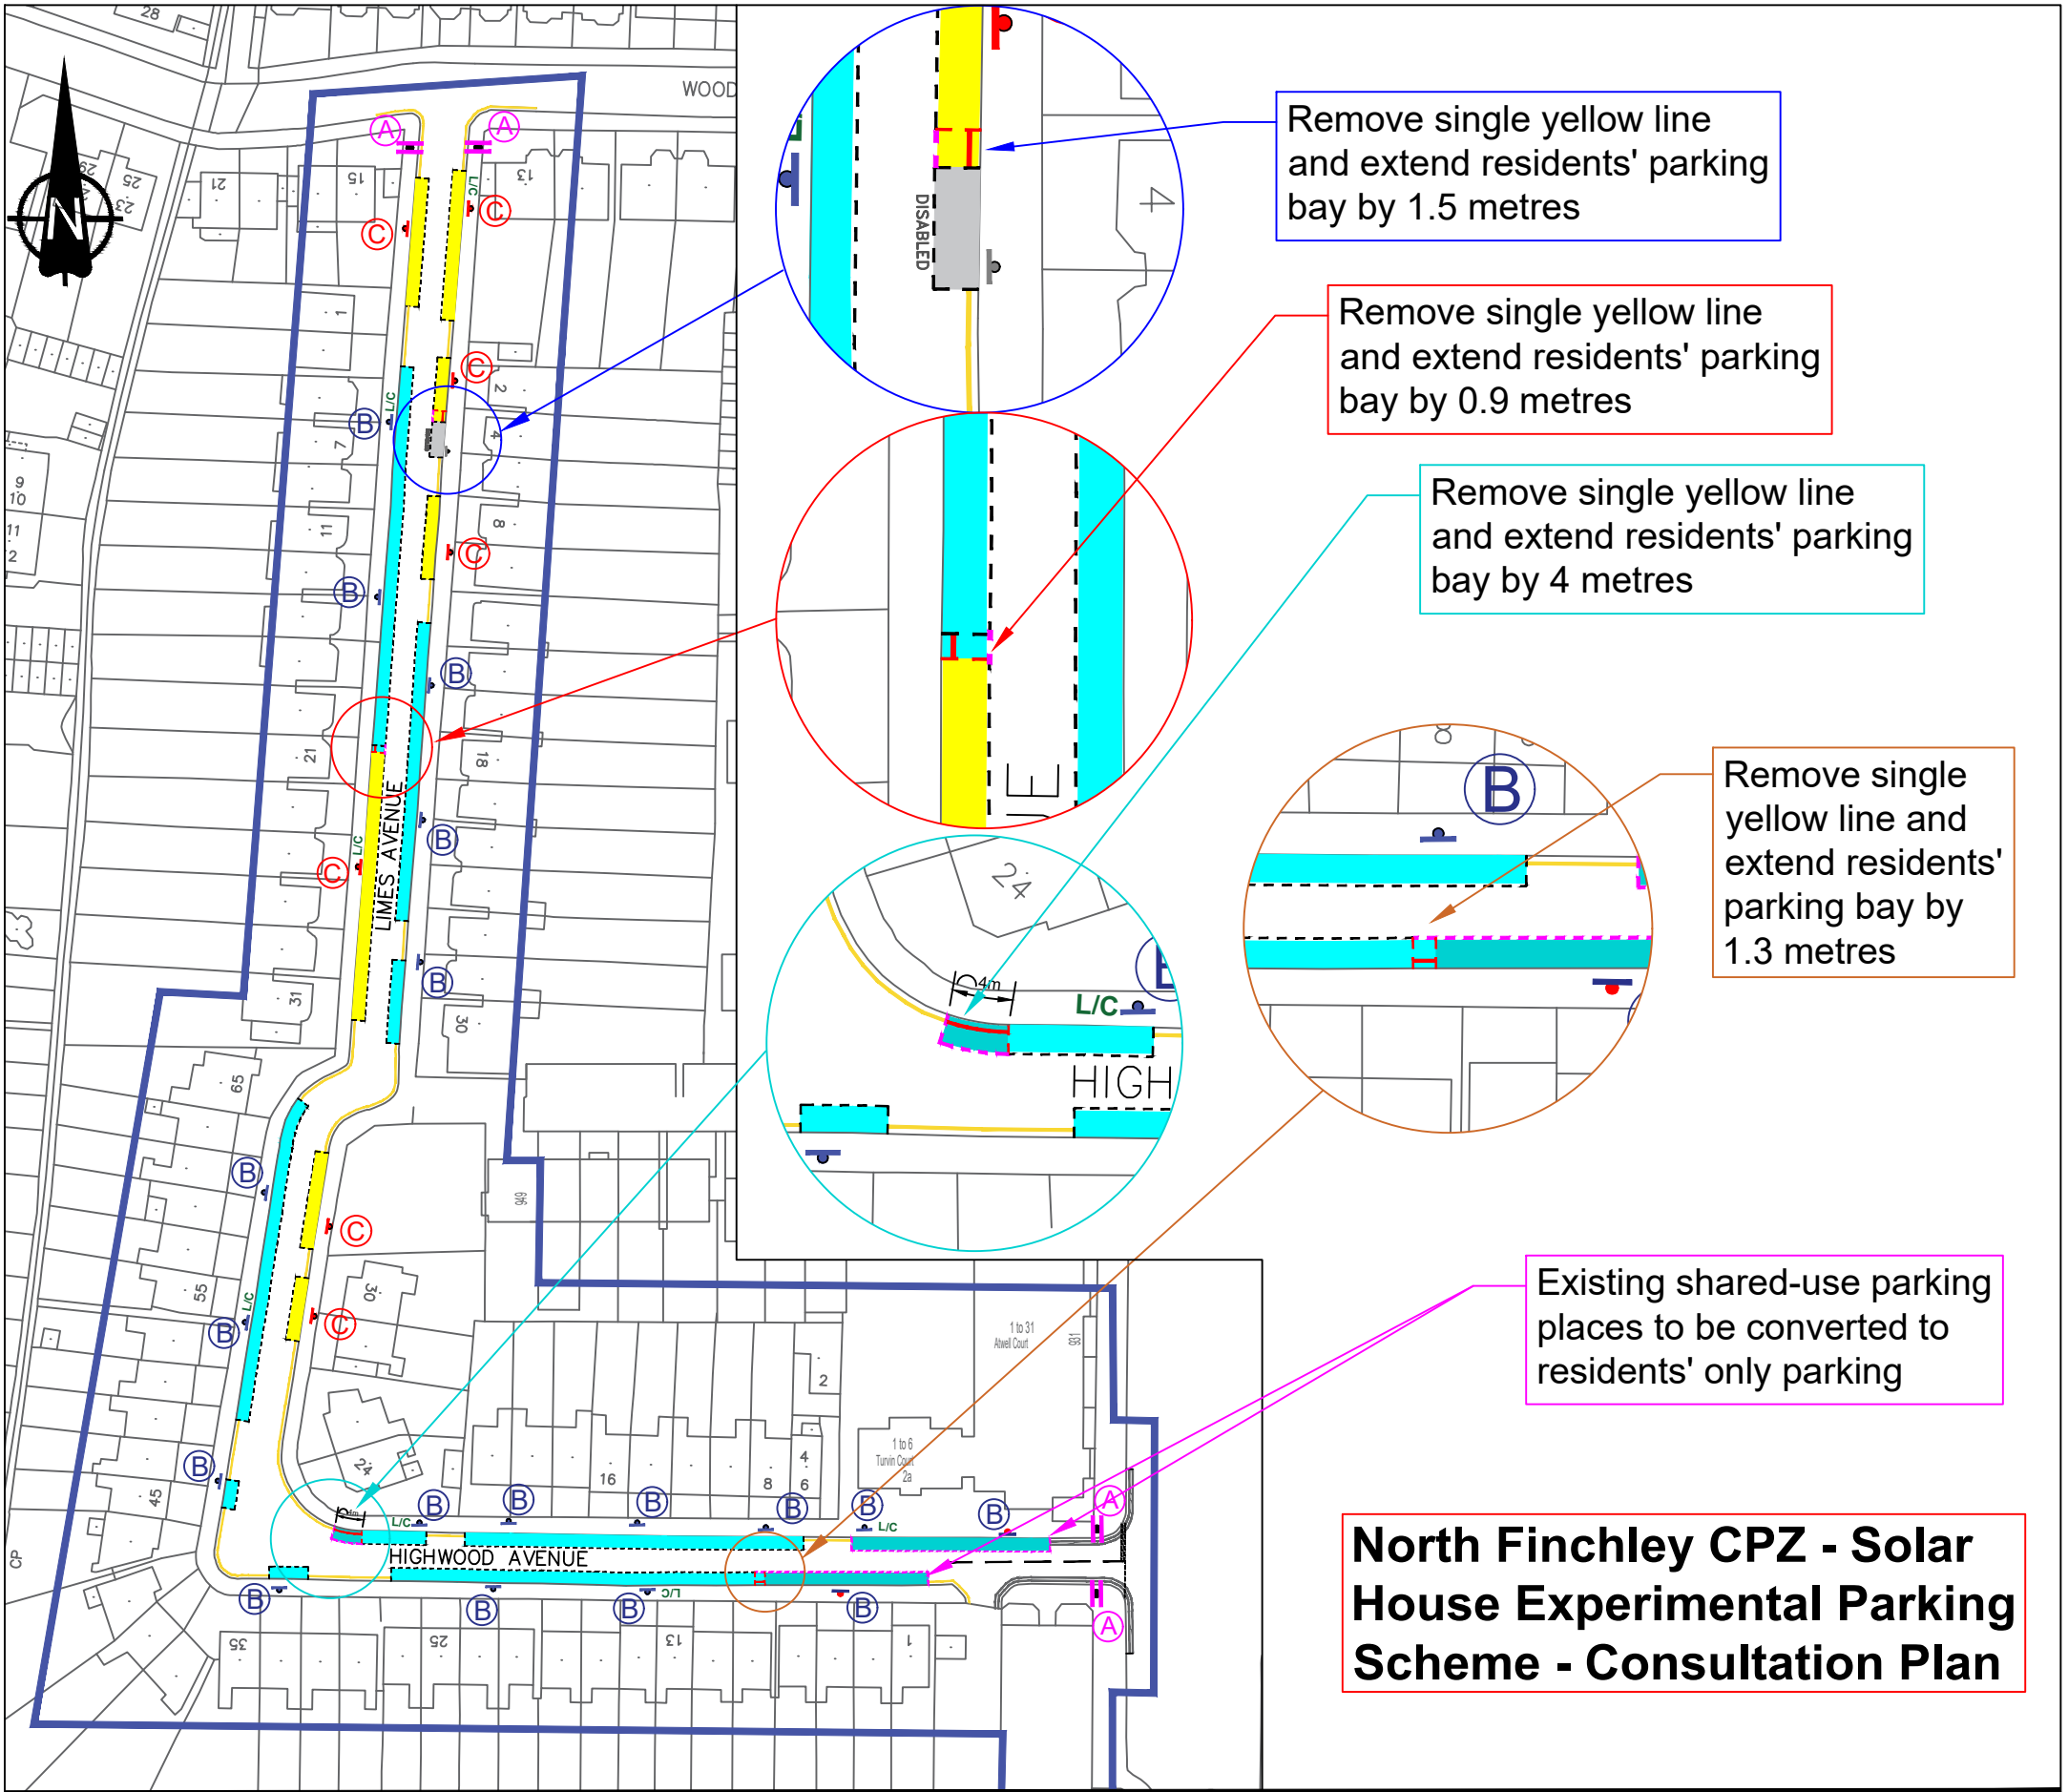

Development and Regulatory Services

North London Business Park
Oakleigh Road South
New Southgate N11 1NP
Tel: 020 8359 2000

BARNET
LONDON BOROUGH
DESIGN TEAM

SCHEME: NORTH FINCHLEY
CONTROLLED PARKING ZONE REVIEW
EXPERIMENTAL PARKING RESTRICTIONS

TITLE:
BAY LAYOUT & SIGN LOCATION PLAN

Scales: A3 - Not to Scale Date: Feb 2019

Initiated: Drawn: SD Checked: gwa

DRAWING NO:
Consultation Plan

Acad Ref.
Layout:-

Experimental restrictions - KEY

- Resident Only Bay**
Operational: Monday to Saturday 9am - 5pm
Sundays between 11am - 1pm and 5pm - 7pm
- General Permit Bay (Resident, Visitor & Business Permit Holders):-**
Operational: Monday to Saturday 9am - 5pm
Sundays between 11am - 1pm and 5pm - 7pm
- Waiting Restrictions - Monday to Saturday 9am - 5pm
and Sundays between 11am - 1pm and 5pm - 7pm**
- L/C** Existing Lamp Column
- Existing Disabled Persons Bay**
- Existing At Any Time Waiting Restrictions**

Sign A

Controlled ZONE FN

Mon - Sat
9 am - 5 pm
Sunday
11 am - 1 pm
5 - 7 pm

Sign B

Resident permit holders only FN

Mon - Sat
9 am to 5 pm
Sunday
11 am to 1 pm
5 pm to 7 pm

Sign C

Resident permit holders only FN FNZ

Mon - Sat
9 am to 5 pm
Sunday
11 am to 1 pm
5 pm to 7 pm